
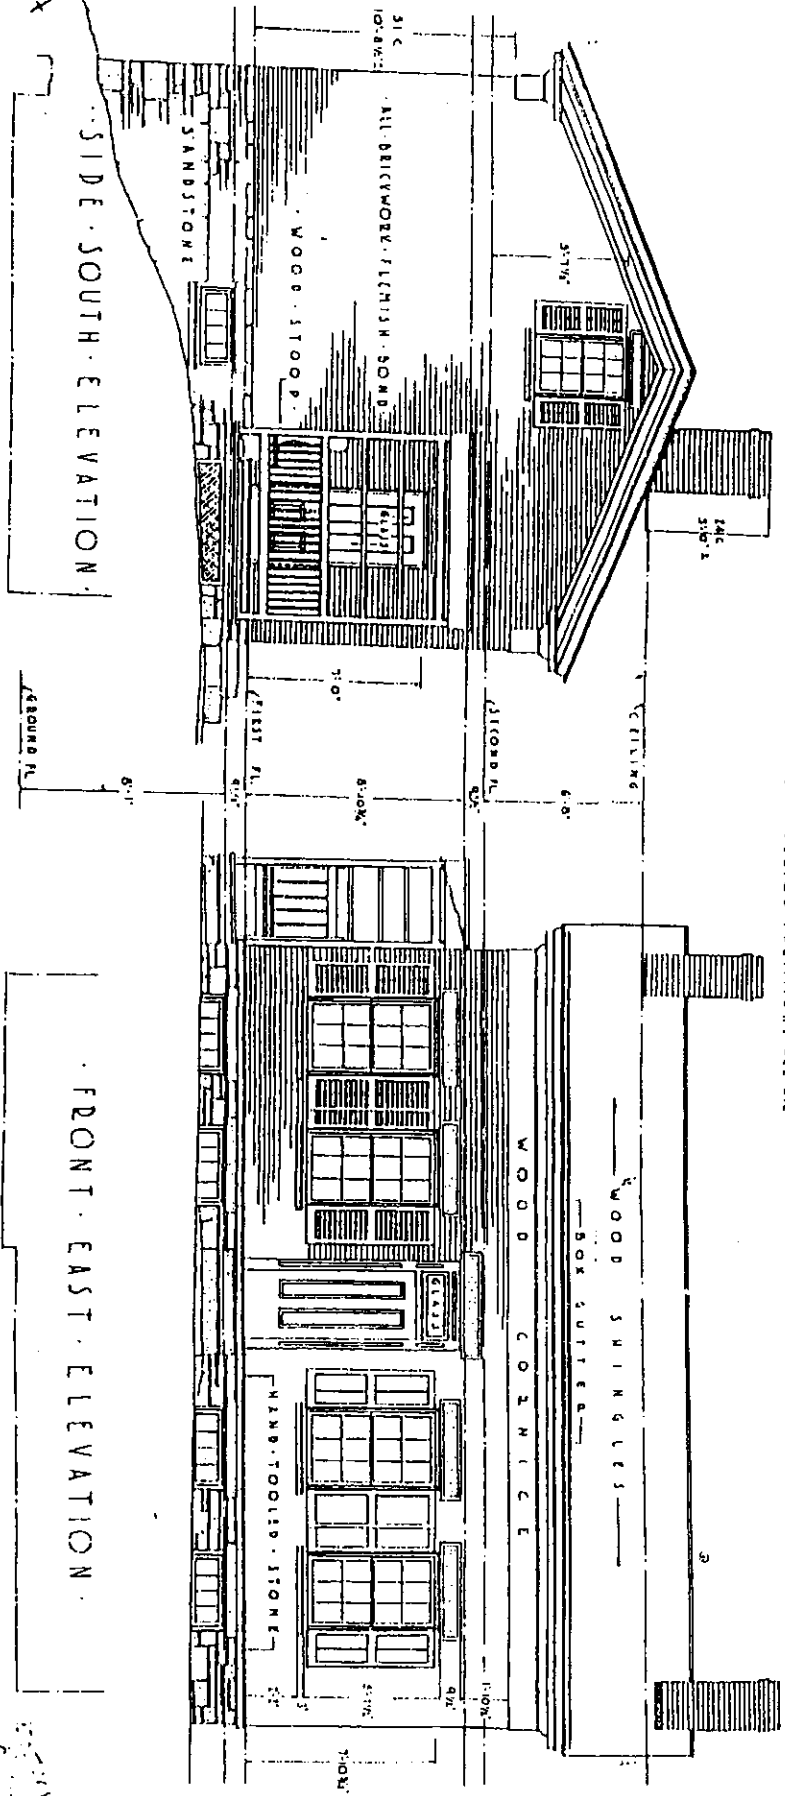
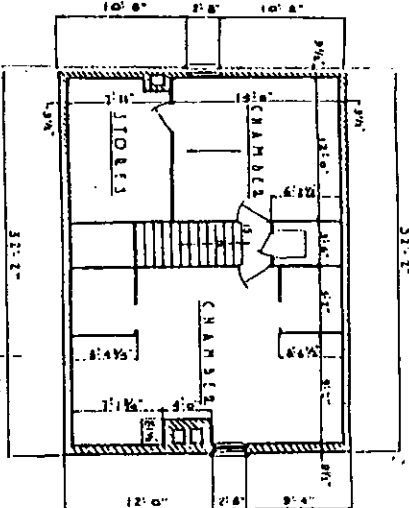
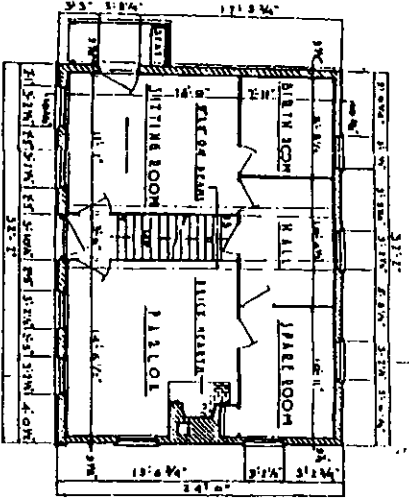


Top
Level

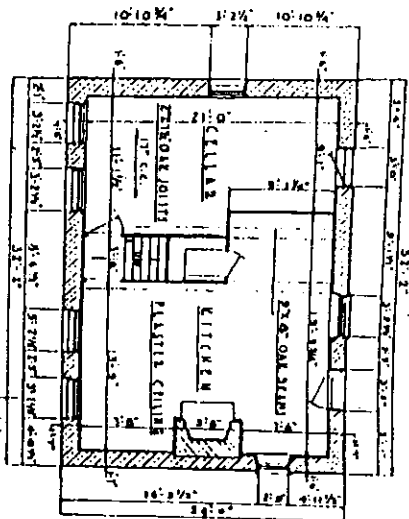

ALL OUTSIDE WALLS ARE
RED. 1ST FLOORS AND TRIM
SIDE AND OUT ARE WHITEWOOD
BEDDOK W. UPHAM DEL.

LEGEND

STONE WOOD BRICK

NAME OF STRUCTURE

DITCH PLACE OF THOMAS A. EDISON MILAN OHIO

SCALE IN FEET

SCALE IN METERS

SURVEY NO. 22-22

HISTORIC AMERICAN BUILDINGS SURVEY SHEET 1 OF 2 SHEETS